


198

685

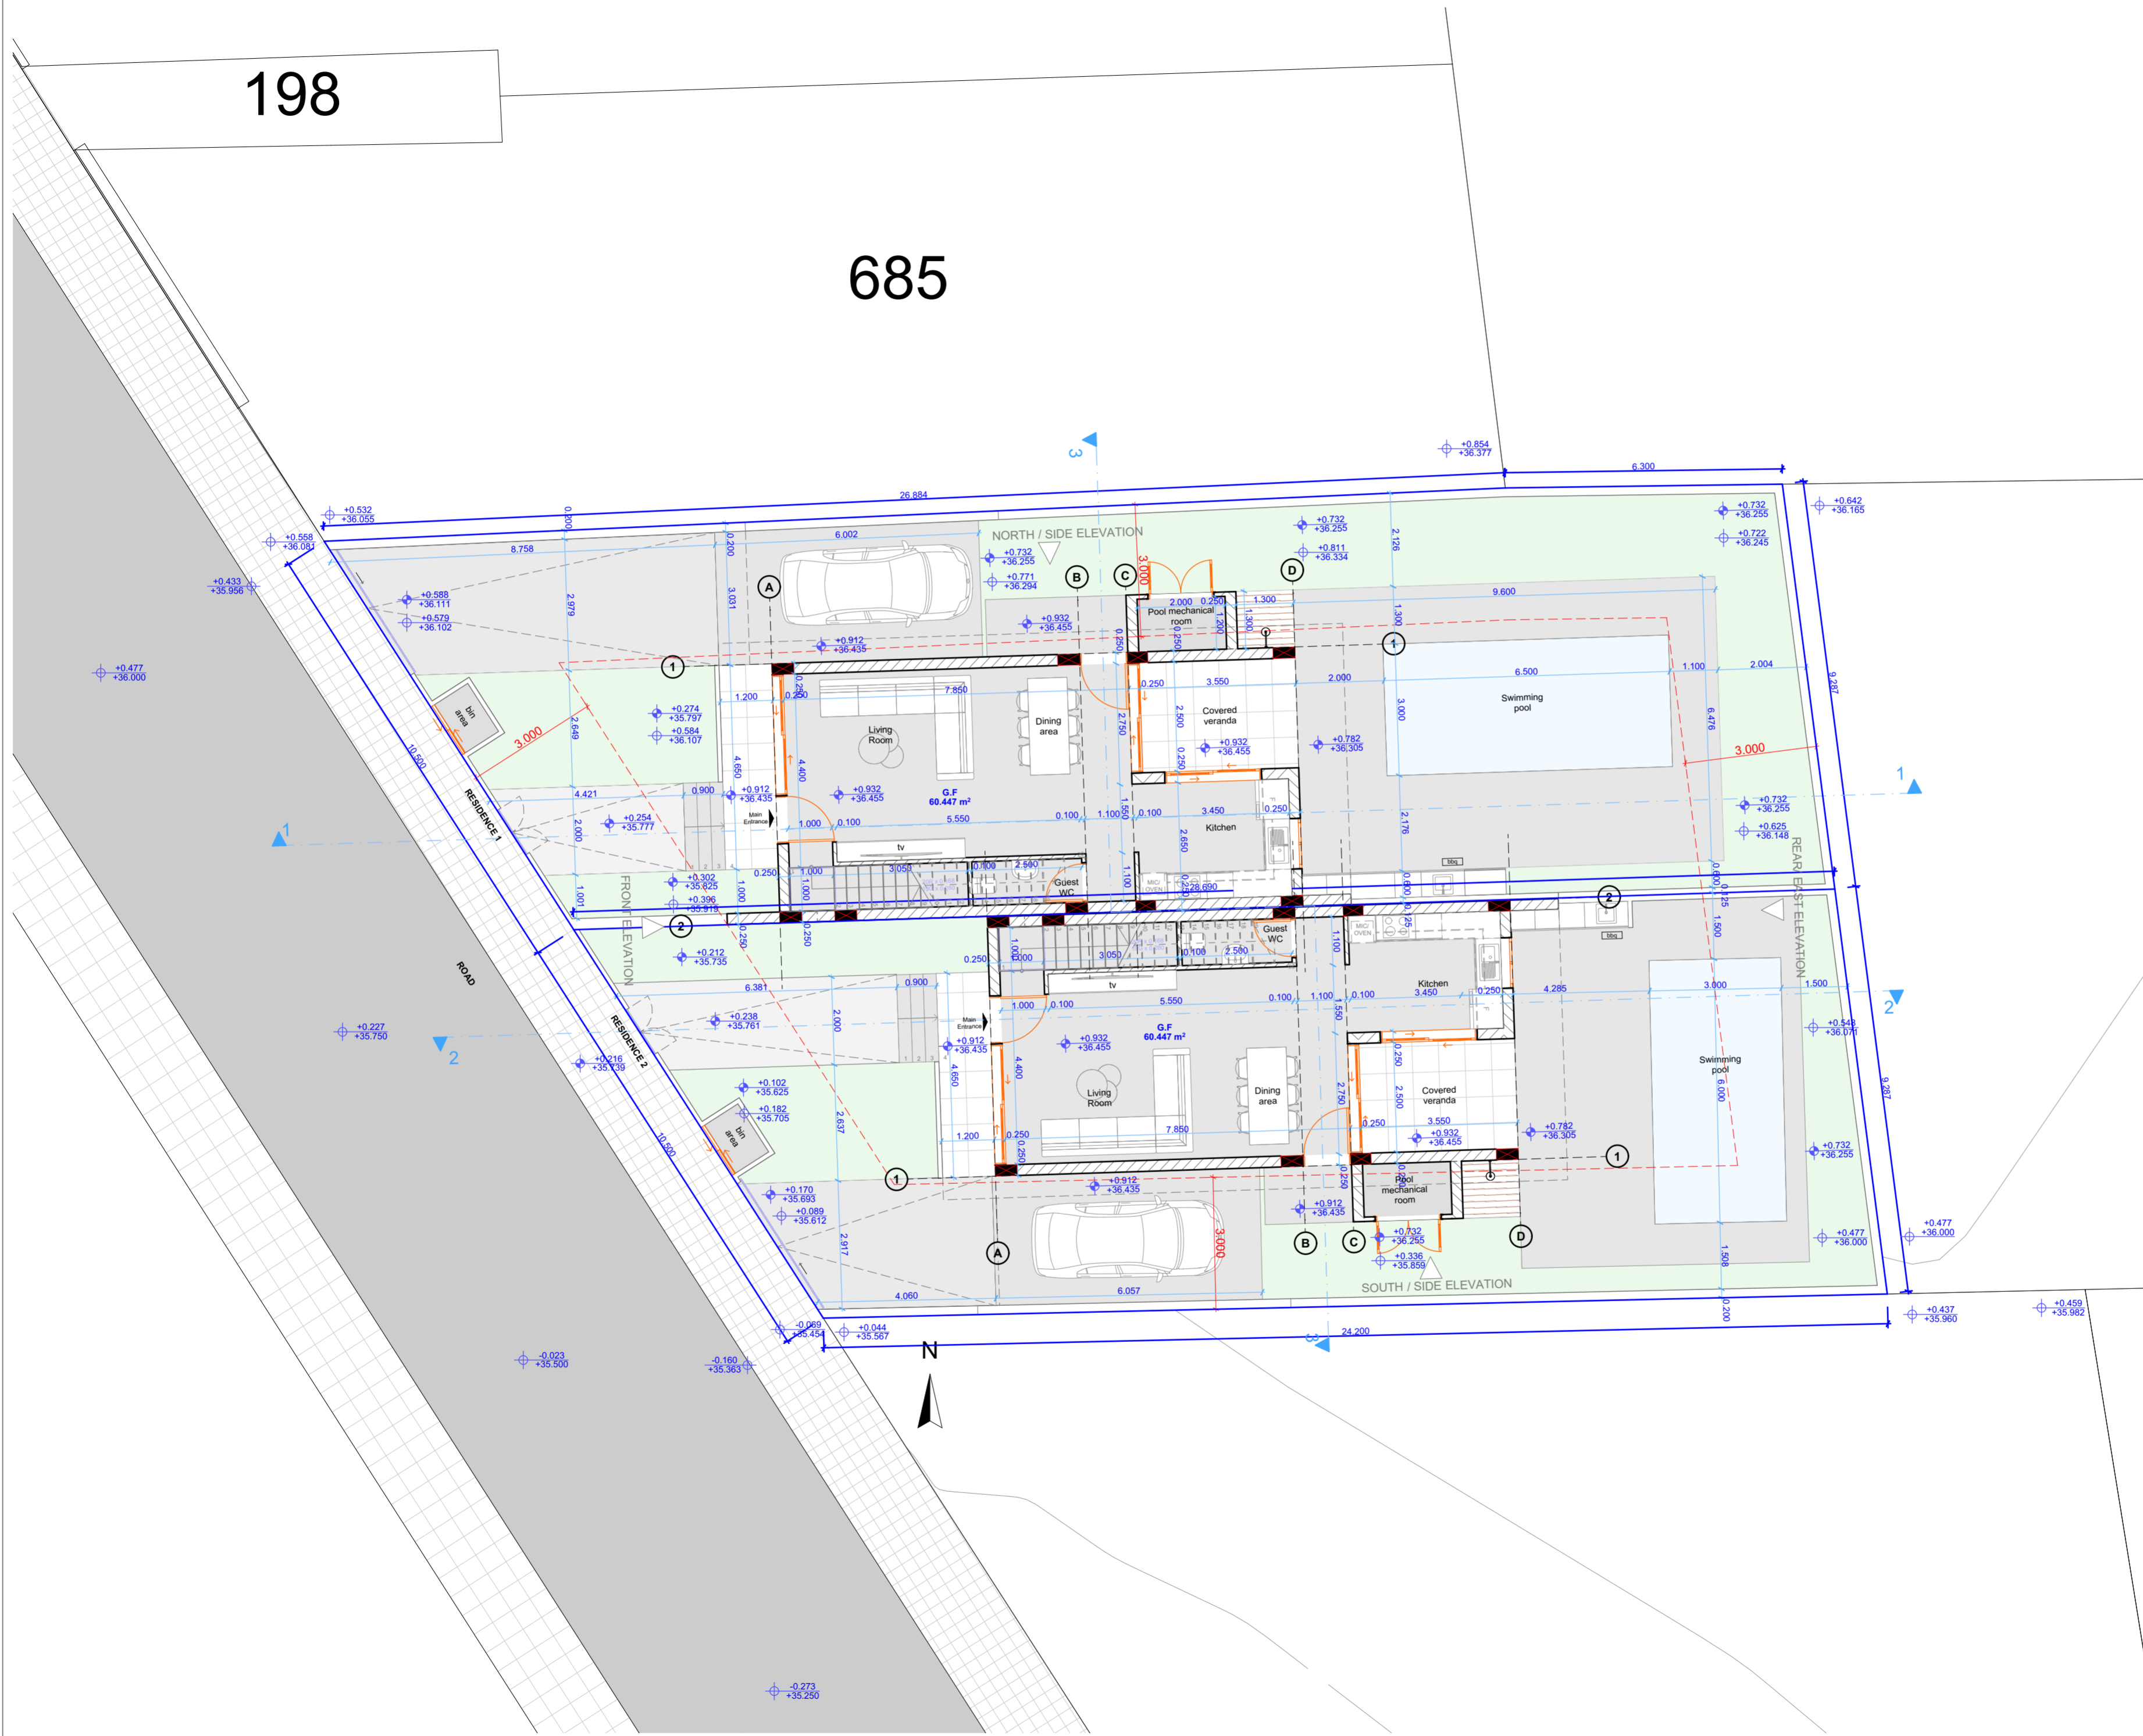

PLANNING PERMIT

APPLICATION No: ---


PROJECT DETAILS

2 HOUSES IN OROKLINH

DISTRICT PLANNING AUTHORITY (EOA):

LARNACA

MUNICIPALITY/COMMUNITY LARNACA

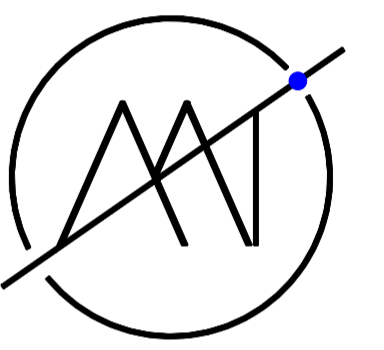

AXISARCHITECTS TEAM L.L.C.

ARCHITECT'S DETAILS

AXIS ARCHITECTS TEAM L.L.C

ETEK Registration No: C00446

ARCHITECT'S CONTACT DETAILS

Anastasios Oikonomou

ETEK Registration No: A112925

Signature.....

ARCHITECT'S CONTACT DETAILS

TEL : +357 24251515

EMAIL : info@agapiou.cy

LEGEND

- PLOT BOUNDARIES
- - - DISTANCE OF 3M FROM THE PLOT BOUNDARIES
- +0.00 = +35.523 (FROM TOPOGRAPHICAL SURVEY)
- ▲ PROPOSED HEIGHTS
- ◆ EXISTING HEIGHTS

DRAWING TITLE : GROUND FLOOR

SCALE : 1:100 / A2

STAGE : PLANNING PERMIT

DRAWING No : PL - 04

DATE : 5/5/2026